


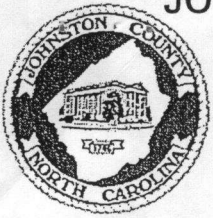

# JOHNSTON COUNTY ENVIRONMENTAL HEALTH DEPARTMENT



309 East Market Street, Smithfield, NC 27577

Phone: 919-989-5180

Fax: 919-989-5190

## PROPOSED SITE ADDITIONS

Application #: 141607 Operation Permit #: 24763  
 Name: Patty Marsh Address: 91 Swift Creek Rd.  
 Subdivision/Lot #: N/A Smithfield, NC 27577  
 Location: SA 1501 Property ID: 17K080080  
 Lot Area: 9.84 Water Source: Public Facility Type: SFD  
 # Bedrooms: 4 Design Daily Flow: 480 GPD Drain Field Type: Gravel  
 # Lines: 4 Line Length: 120 ft

### PROPOSED ADDITION/ADDITIONS:


Type: Pool Dimensions: 20'x40'  
 Location: Behind house 50ft away from septic area

From Septic Tank: 15ft<sup>+</sup> From Septic Lines: 15ft<sup>+</sup> From Well: N/A

I certify that the addition designated on this site plan is located on the property and meets the required setbacks from all property lines, easements, right-of-ways or structures and that I am the owner of the above state property or his/her designated agent.

Signature of Owner/Agent: William C. Marsh Date: 7/6/18

### SITE PLAN DIAGRAM

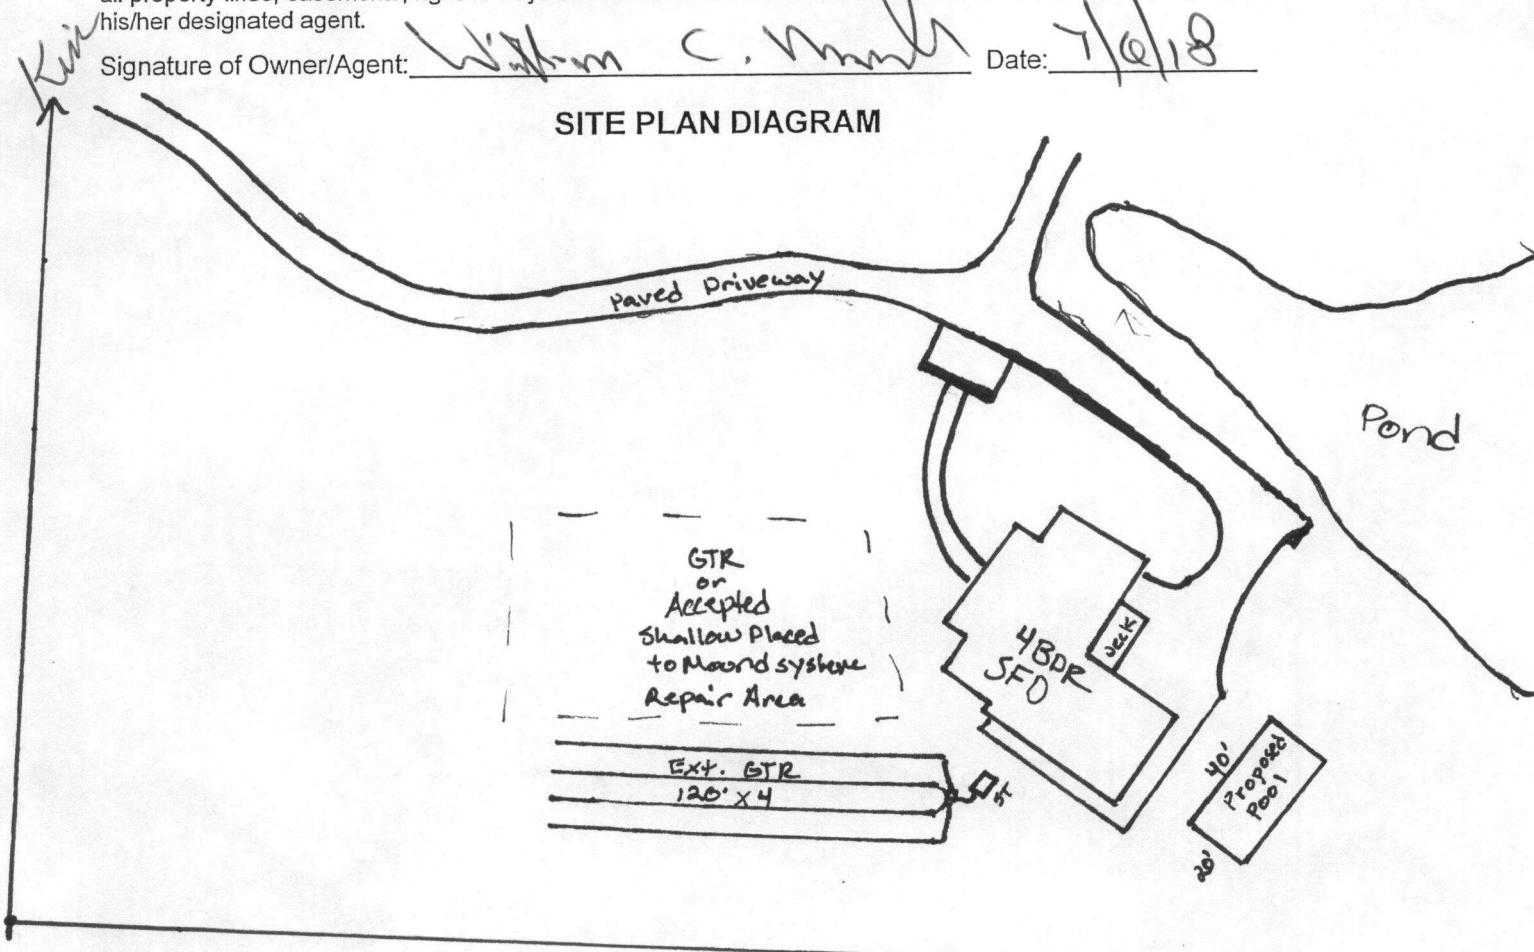

DWT  
 SITE PLAN APPROVED BY: Matthew Hill DATE: 7/13/18